





LEE ROAD TRAIL

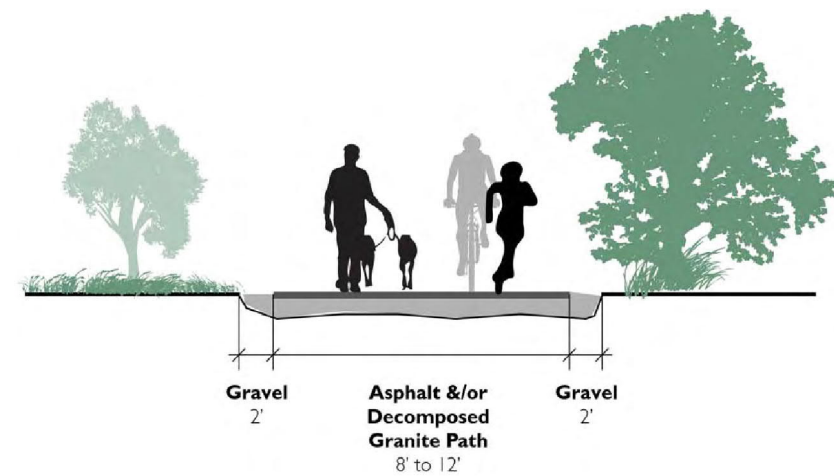

TRAIL DETAIL (TYPICAL)

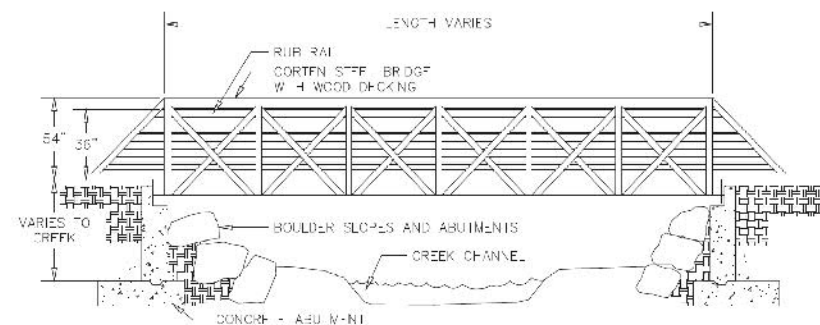

NOTE - BRIDGE TO BE CONSTRUCTED OF STEEL, WOOD OR CONCRETE AND SUPPORT A MINIMUM OF 6.25 TONS.

BRIDGE DETAIL (TYPICAL)

FOR REDUCED PLANS ORIGINAL SCALE IS IN INCHES

0 1 2 3 4

CITY OF WATSONVILLE, CALIFORNIA PUBLIC WORKS, ENGINEERING DEPARTMENT			
LEE ROAD TRAIL			
RAILROAD CROSSING TO HIGH SCHOOL DRIVEWAY			
Approved by	Date		
David A. Roth, Director of Public Works ECE 1007			
Designed by	MAF	Job No.	SHEET 1
Drawn by	05/26/16	Scale	1" = 200'
Checked by			of 1