


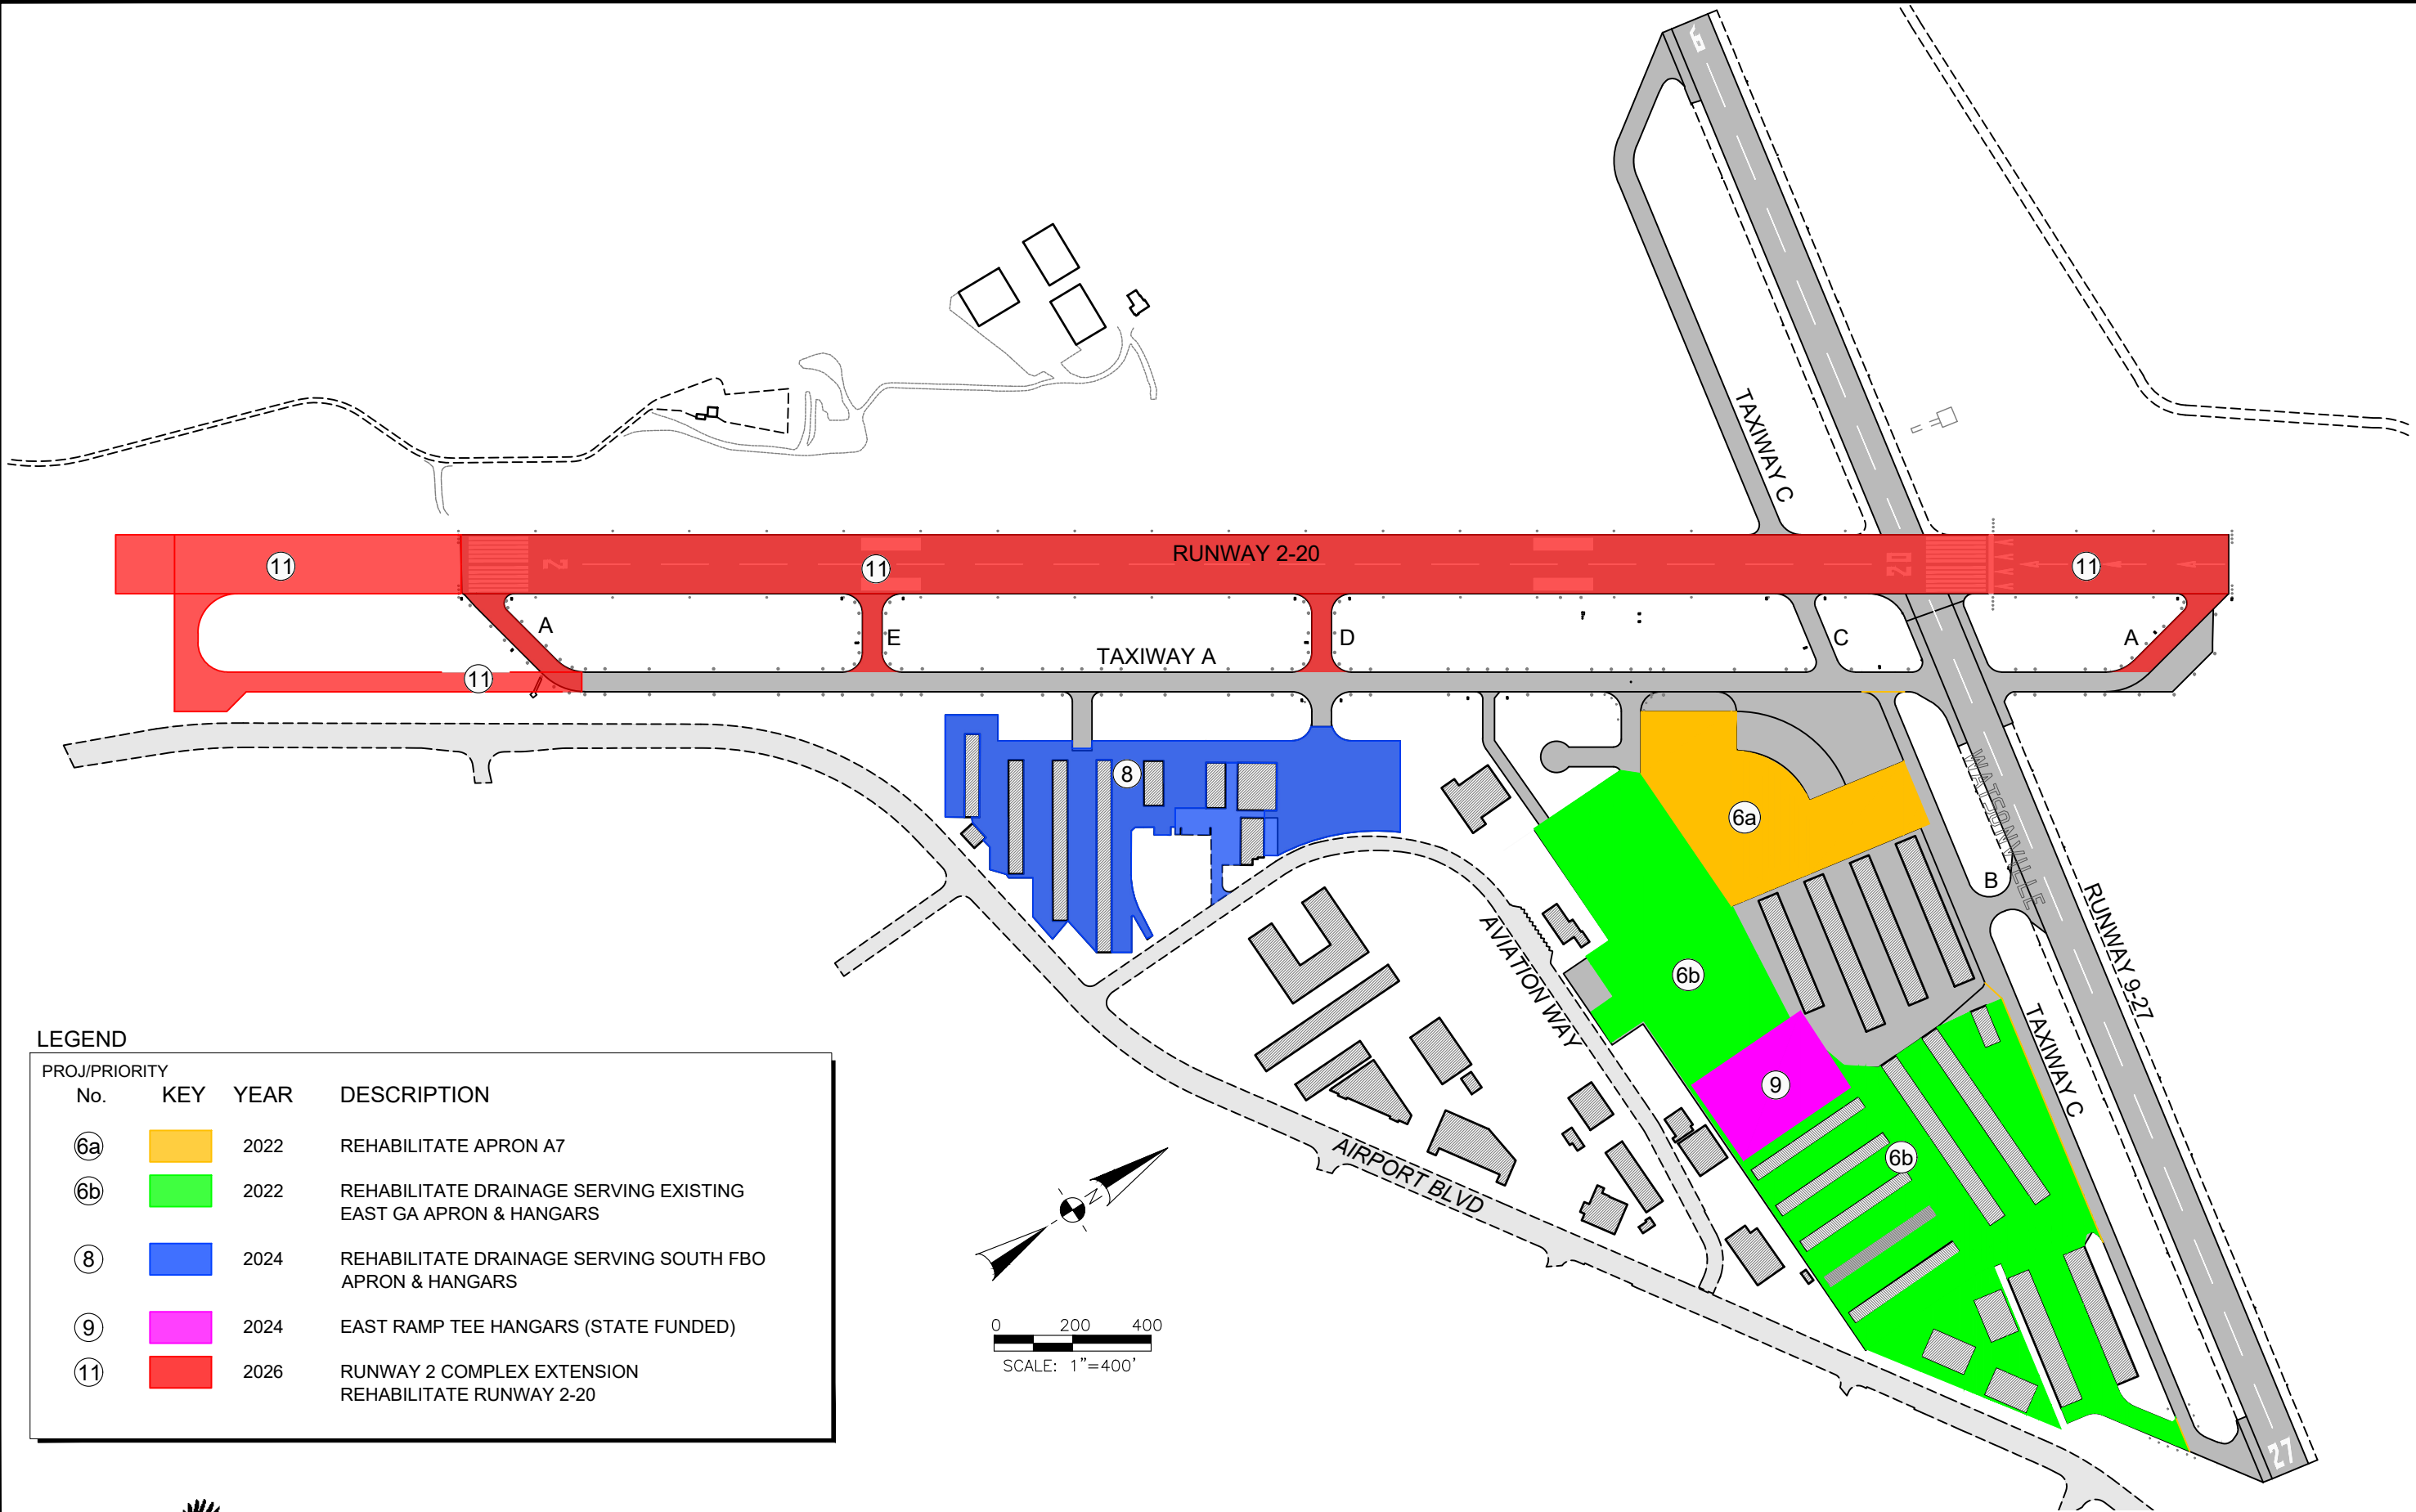

LEGEND

PROJ/PRIORITY	KEY	YEAR	DESCRIPTION
No.			
6a		2022	REHABILITATE APRON A7
6b		2022	REHABILITATE DRAINAGE SERVING EXISTING EAST GA APRON & HANGARS
8		2024	REHABILITATE DRAINAGE SERVING SOUTH FBO APRON & HANGARS
9		2024	EAST RAMP TEE HANGARS (STATE FUNDED)
11		2026	RUNWAY 2 COMPLEX EXTENSION REHABILITATE RUNWAY 2-20





Reinard W. Brandley
CONSULTING AIRPORT ENGINEER

6125 King Road, Suite 201 · Loomis, California 95650 · (916) 652-4725

WATSONVILLE MUNICIPAL AIRPORT
WATSONVILLE, CALIFORNIA

AIRPORT CAPITAL IMPROVEMENT PROGRAM
2020-2026

DATE	9/20/2020
DRAWN	KDC
CHECKED	RWB
PROJECT No.	78.02
FILE	WVI 2020 ACIP
PLATE No.	1